


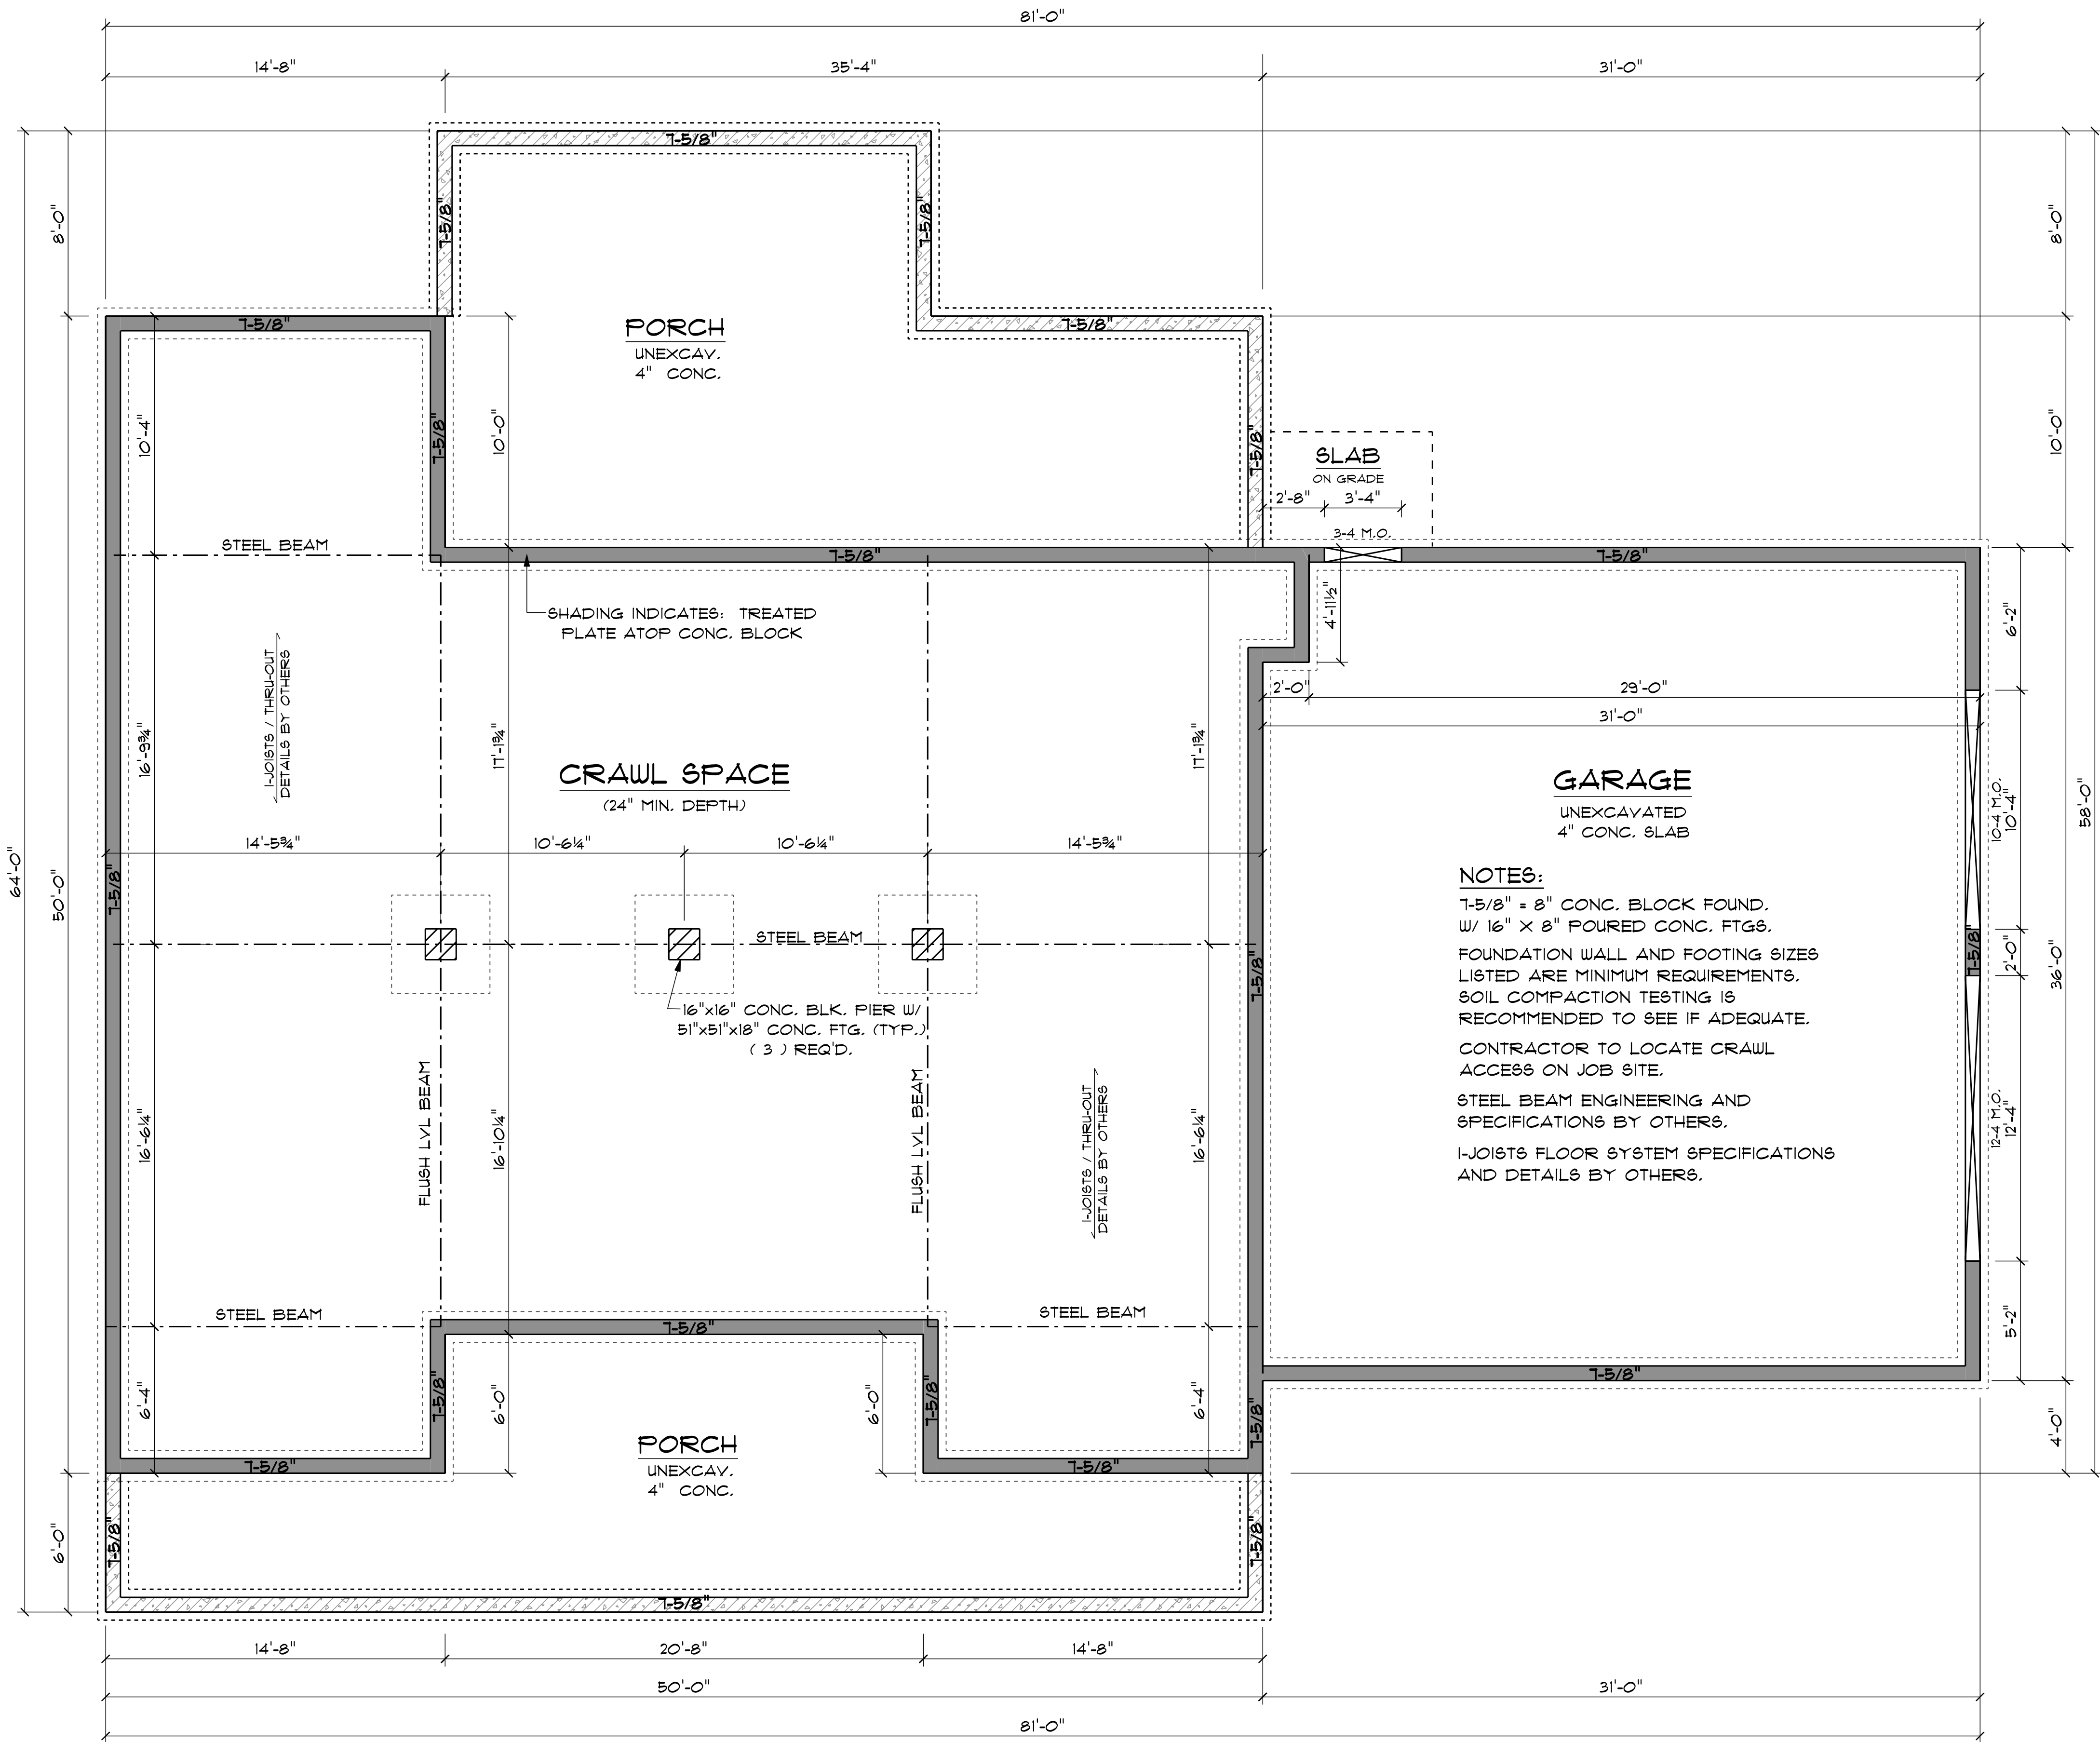

FOUNDATION PLAN


SCALE: 1/4" = 1'-0"

DRAWING NO.		DATE	
24-13		3-26-2024	
DESIGNED BY		SCALE	
A. STRICKLAND		AS NOTED	
PROJECT BY		REVISIONS	
SHIELA & DAVID		4-2-24	AS
MOSER		4-3-24	AS
		4-10-24	AS
		5-6-24	AS
		10-30-24	AS


RESIDENTIAL DESIGN DEPARTMENT
5521 OAK GROVE RD.
EVANSVILLE, IN 47715
PH: (812) 473-7772
www.kighthomecenter.com



KIGHT DEPARTMENTS (PH: 812-473-8881)
- ENGINEERED LUMBER LAYOUT & ESTIMATING
- WINDOW & DOOR
- SIDING, EXTERIOR TRIM & ROOFING
- CLOSET DESIGN & INSTALLATION
- KITCHEN & BATH REMODELING
- DECK, FENCING, SALES & INSTALLATION

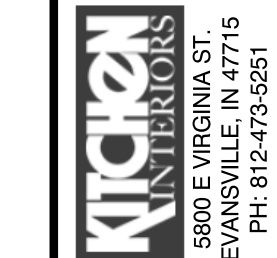

PLANS ARE INTENDED AS A LAYOUT FOR MATERIAL TAKEOFF OR ESTIMATES FOR CONSTRUCTION. LAYOUTS ARE BASED ON SKETCHES AND IDEAS SUBMITTED AND NOT TO BE USED FOR CONSTRUCTION WITHOUT THE APPROVAL OF THE ARCHITECT. IT IS THE RESPONSIBILITY OF THE ARCHITECT TO OBTAIN ALL NECESSARY PERMITS AND TO VERIFY THE ACCURACY OF ALL INFORMATION PROVIDED BY THE CLIENT. THE ARCHITECT ASSUMES NO LIABILITY OR RESPONSIBILITY FOR ANY DESIGN DEFECTS, CONSTRUCTION DEFECTS, OR FOR THE ADEQUACY OF THE DESIGN, DEVELOPMENT AND CONSTRUCTION OF THESE PLANS.

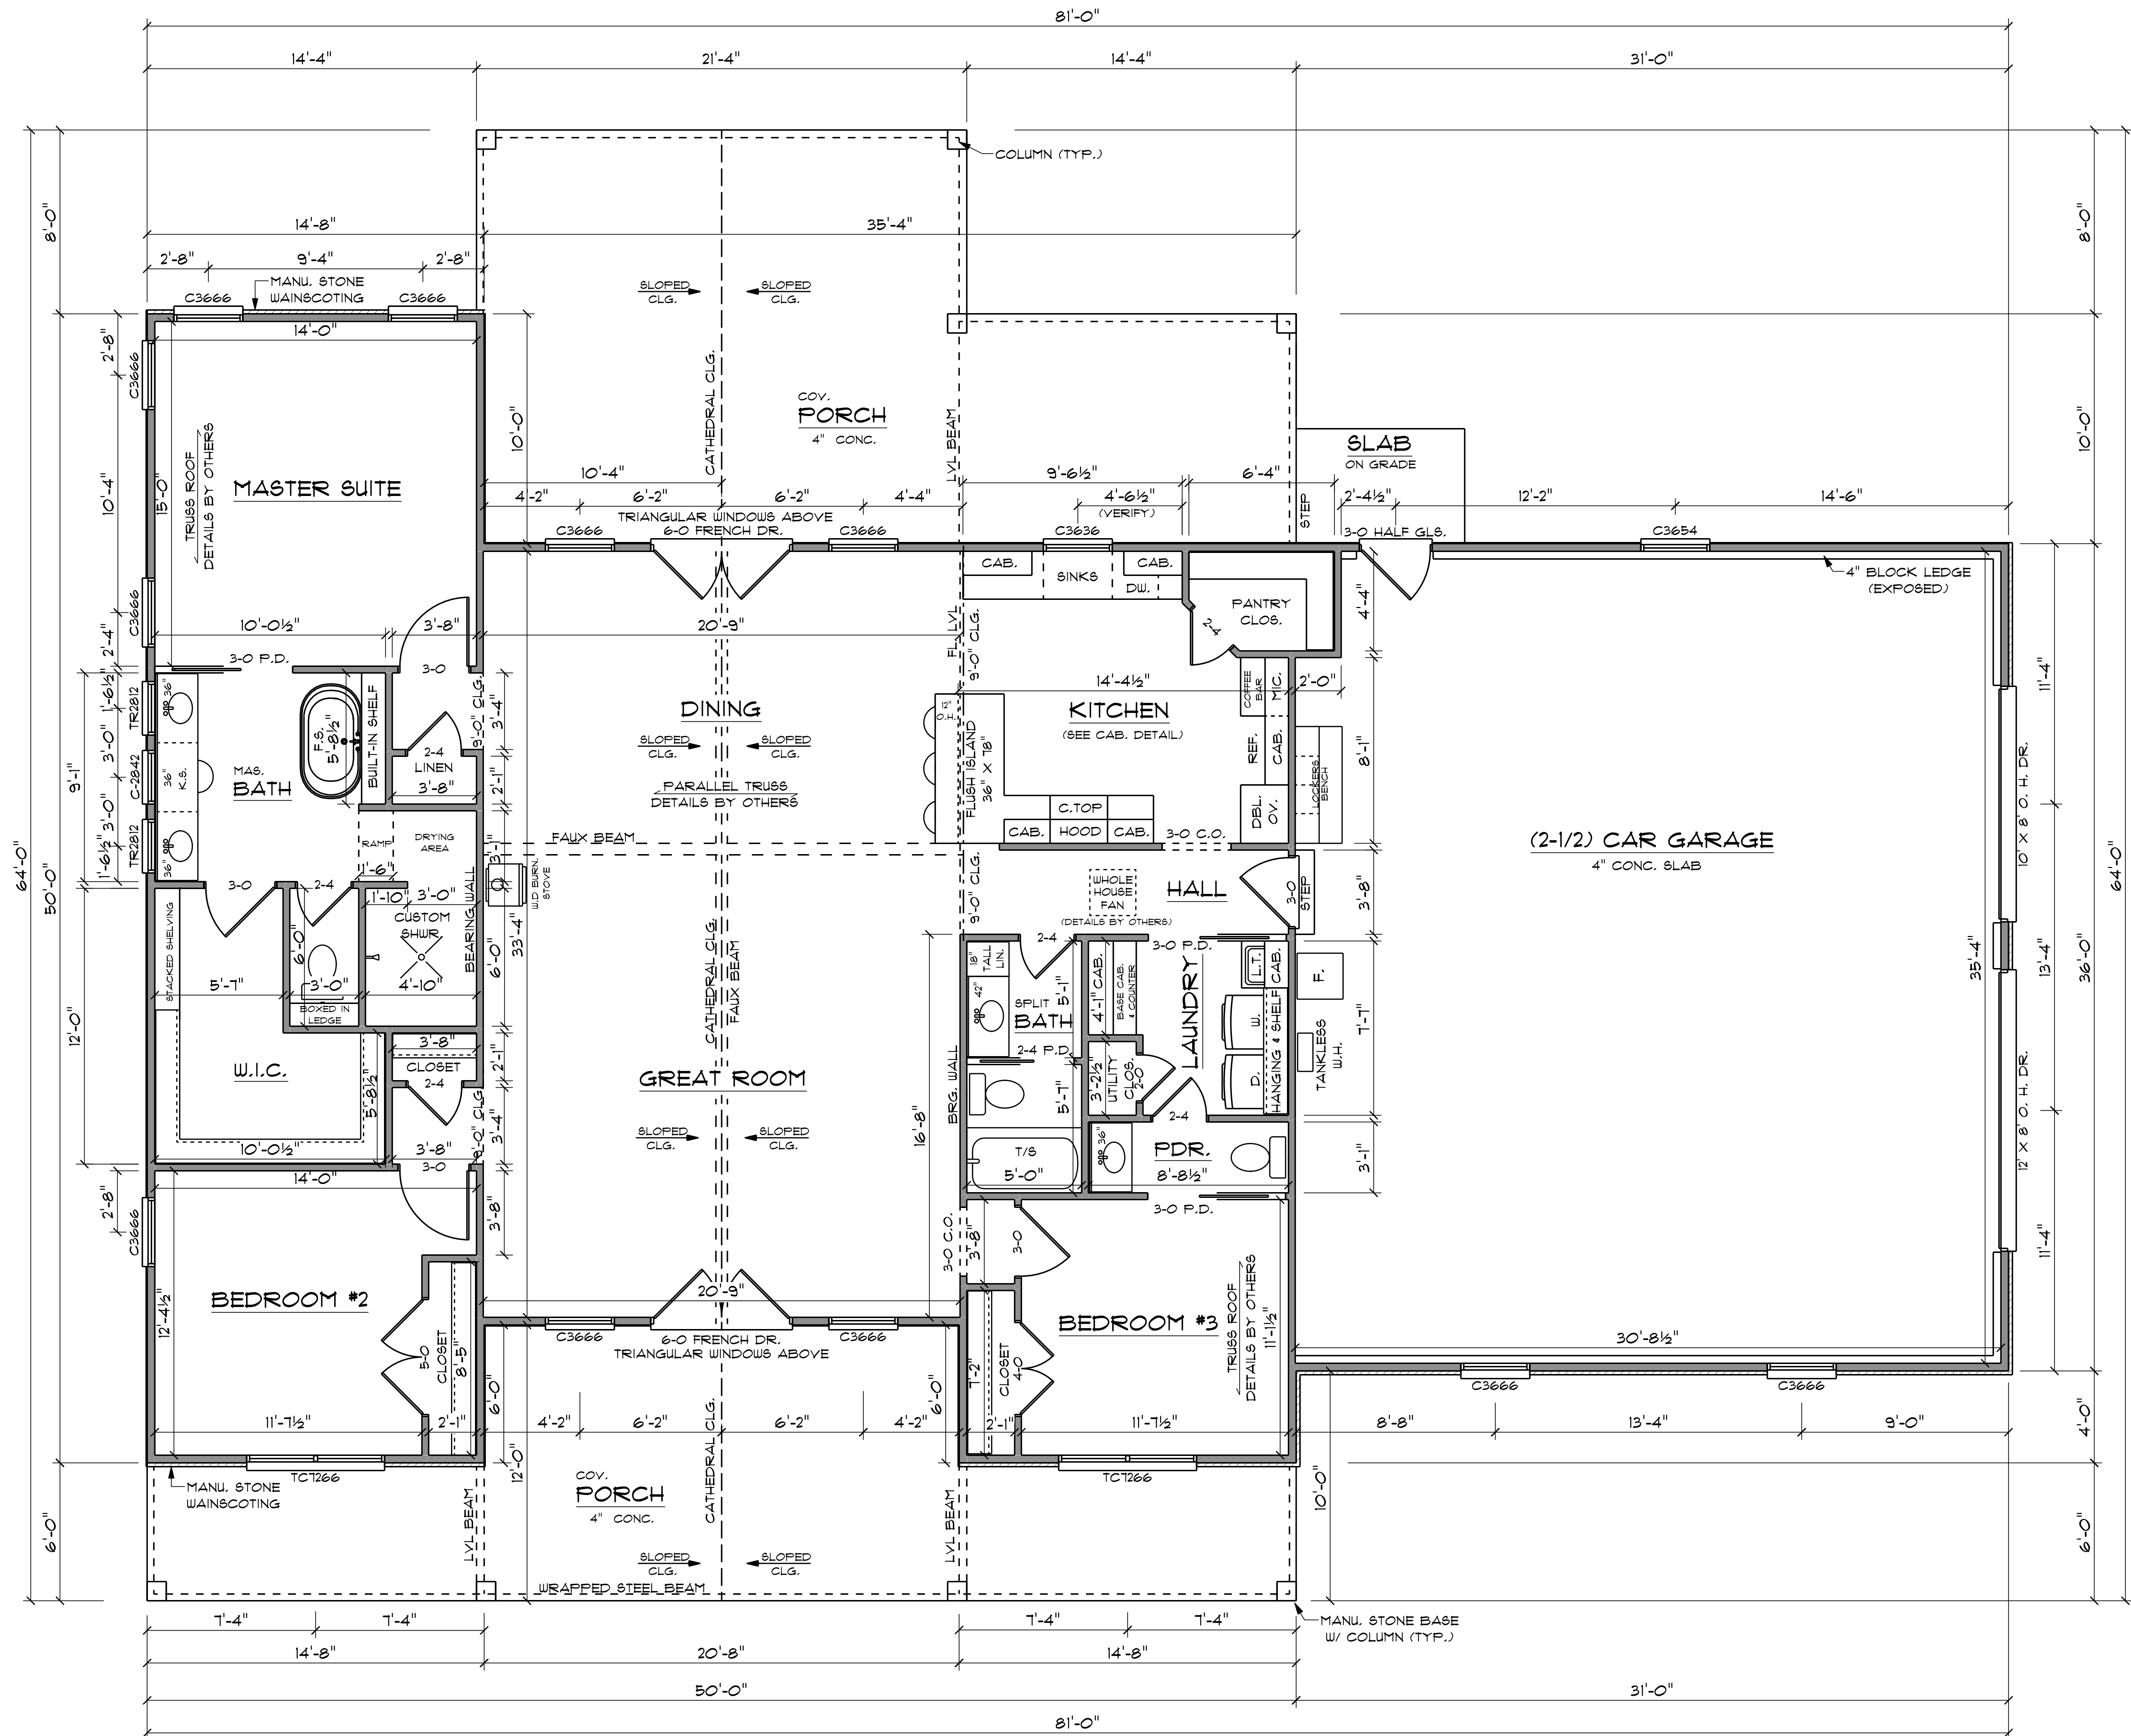

FLOOR PLAN

SCALE: 1/4" = 1'-0"

NOTES:

9'-0" CLG. UNLESS NOTED OTHERWISE.

2x4 INTERIOR AND EXTERIOR FRAME WALLS UNLESS NOTED OTHERWISE.

CASEMENT WINDOWS, UNLESS NOTED OTHERWISE, INDICATED IN INCHES.

TRUSS ROOF, DETAILS BY TRUSS MANUFACTURER.

SQ. FT.	
LIVING AREA	2031
GARAGE	1108
COV. FRONT PORCH	424
COV. REAR PORCH	524
FOOTPRINT	4081

REVISIONS	
4-24-24 AS	
4-24-24 AS	
4-24-24 AS	
5-6-24 AS	
10-30-24 AS	

DRAWING NO.	
24-13	

SHEILA & DAVID	
MOSEY	

DESIGNED BY:	DATE:
A. STRICKLAND	3-26-2024

SCALE:	AS NOTED
--------	----------

RESIDENTIAL DESIGN DEPARTMENT
5521 OAK GROVE RD.
EVANSVILLE, IN 47715
PH: (812) 473-7772
www.kighthomecenter.com



KIGHT DEPARTMENTS (PH: 812-473-8881)
- ENGINEERED LUMBER LAYOUT & ESTIMATING
- WINDOW & DOOR
- SIDING, EXTERIOR TRIM & ROOFING
- CLOSET DESIGN & INSTALLATION
- CLOSET DESIGN & INSTALLATION
- DESK, FILING, SALES & INSTALLATION



PLANS ARE INTENDED AS A LAYOUT FOR MATERIAL TAKEOFF OR ESTIMATES FOR CONSTRUCTION. LAYOUTS ARE BASED ON SKETCHES AND IDEAS SUBMITTED AND NOT TO BE USED FOR CONSTRUCTION WITHOUT THE APPROVAL OF THE ARCHITECT. WITH A QUALIFIED BUILDER, LICENSED ENGINEER OR ARCHITECT TO WORK OUT THE DETAILS. THE ARCHITECT ASSUMES NO LIABILITY FOR ANY DESIGN DEFECTS, CONSTRUCTION DEFECTS, OR INADEQUACIES IN THE DESIGN, DEVELOPMENT AND CONSTRUCTION OF THESE PLANS.